



THIS DRAWING IS AN INSTRUMENT OF SERVICE AND IS THE PROPERTY OF STANDARD RESTAURANT EQUIPMENT. THIS DRAWING MAY NOT BE REPRODUCED NOR REPRODUCTION HEREOF USED WITHOUT THEIR WRITTEN PERMISSION. THIS DRAWING IS FOR DESIGN INTENT ONLY AND NOT FOR CONSTRUCTION.

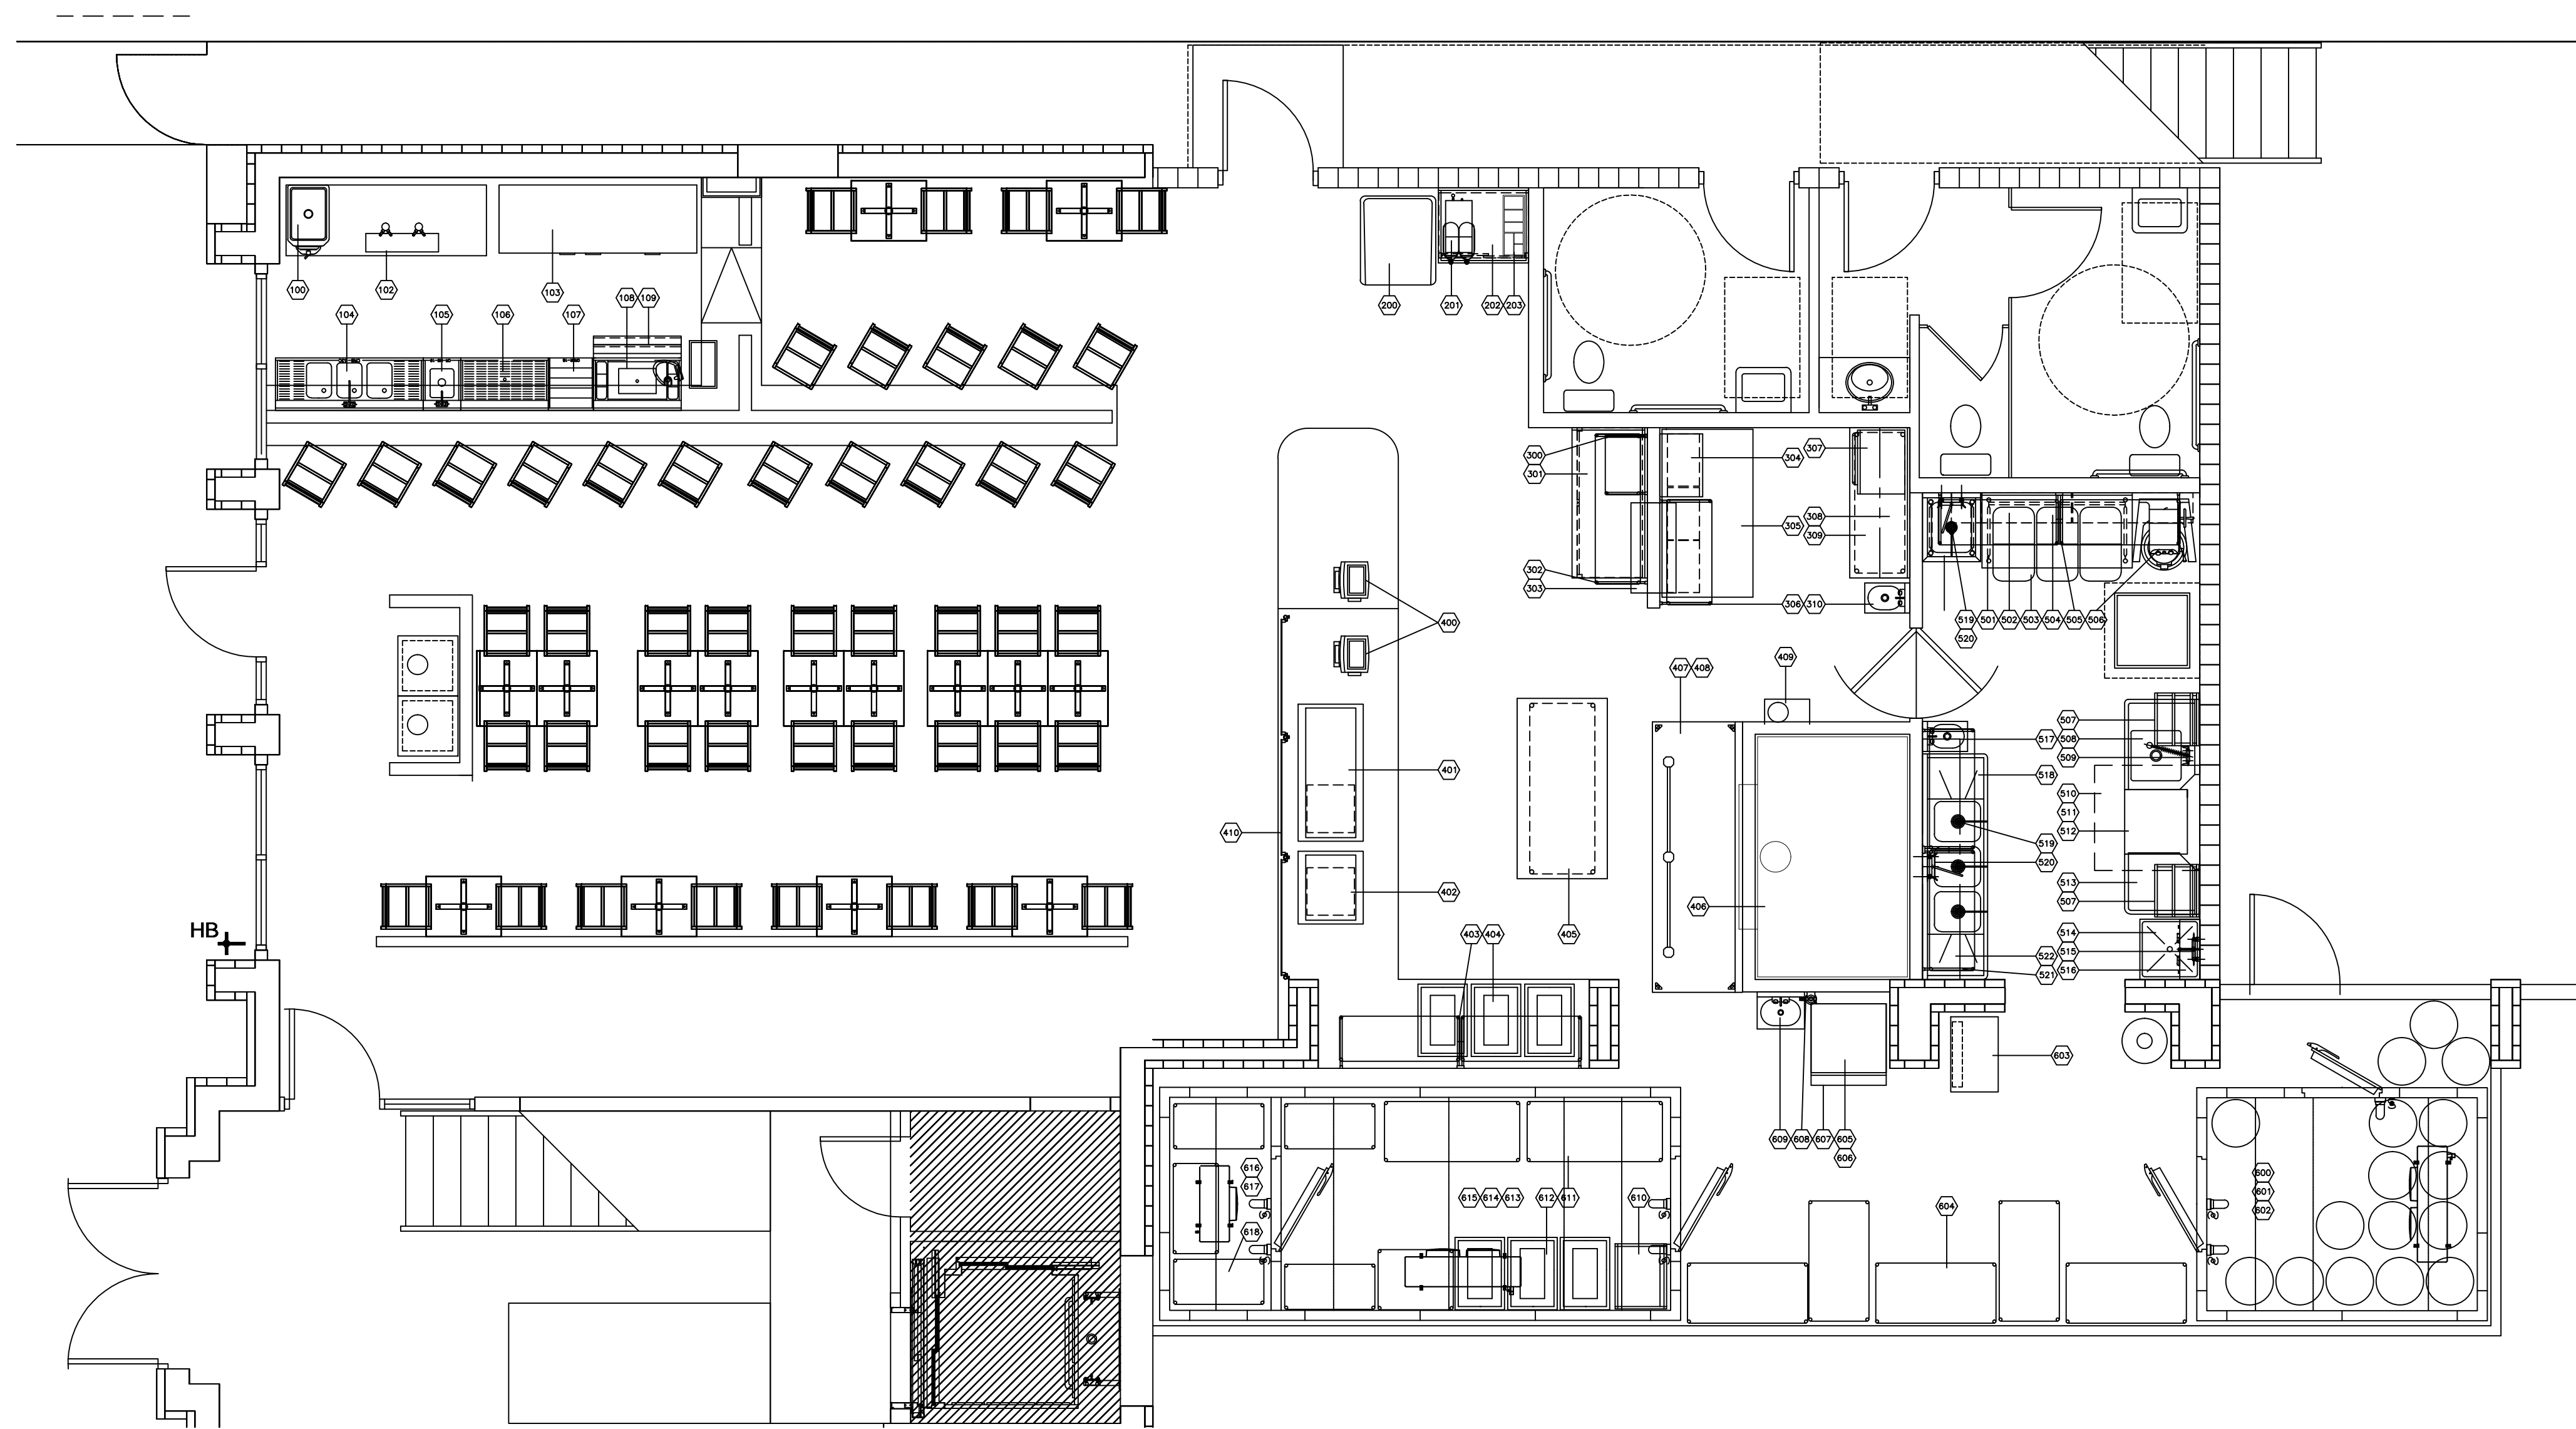

U14 801 - PHASE I
8316 NW 2ND PLACE
GAINESVILLE, FLORIDA 32607

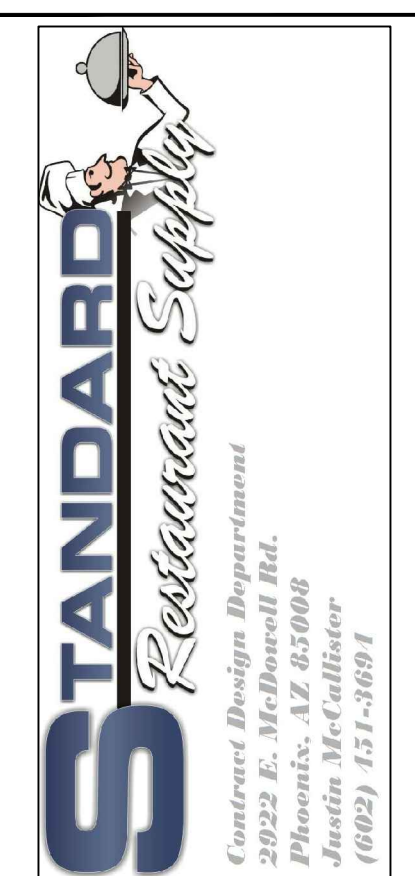

NUMBERED LAYOUT

DATE 12.31.13
REVISED

SHEET FS-1.0N

← NUMBERED LAYOUT
SCALE: 1/4" = 1'-0"